


FRONT ELEVATION

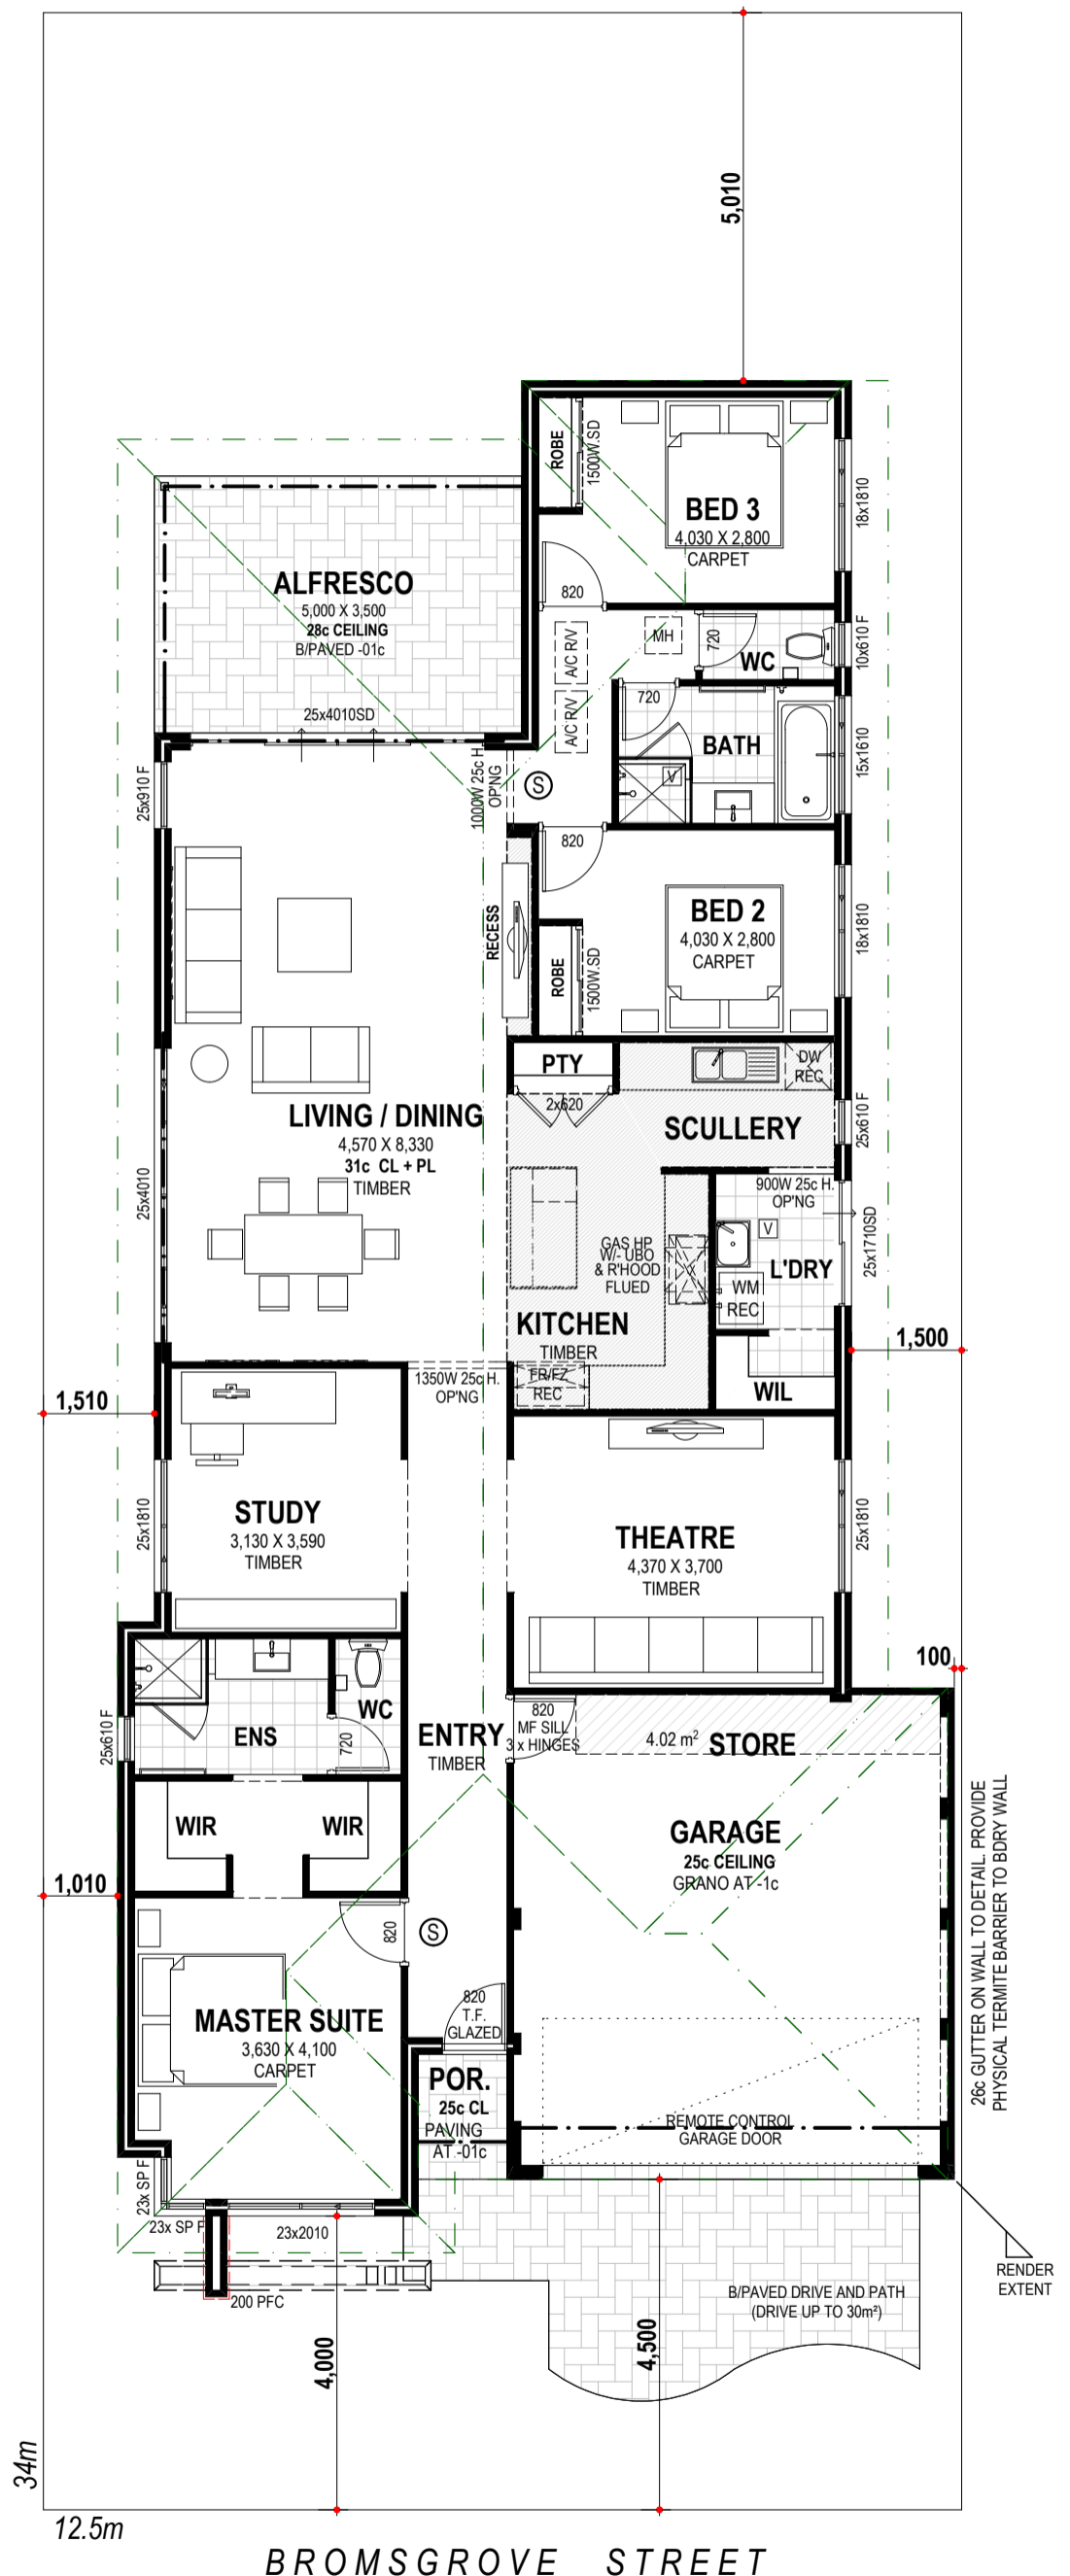

SKETCH PLAN

	Area m ²	Perimeter L/m
1. FLOOR PLAN	181.280	69.960
2. GARAGE / S...	39.879	25.560
3. PORCH	2.057	5.820
4. ALFRESCO	17.500	17.000
5. TOTAL AREA	240.716	72.760
6. ROOF	263.111	73.760

PROPOSED RESIDENCE FOR:
TANGENT NOMINEES PTY LTD
 ADDRESS
LOT 1211 BROMSGROVE STREET
WELLARD



easystart

THE VILLAGE AT WELLARD

CONSULTANT: / /
 CLIENT(S): / /

DATE: 20-03-15
 DRN: MOM
 CHD:
 SCALE: 1:100

Any reproduction in whole or part of this design is not permitted and is subject to © 2015

REF: **146565**