



FLOOR PLAN FOR THE DEVELOPER


1:100

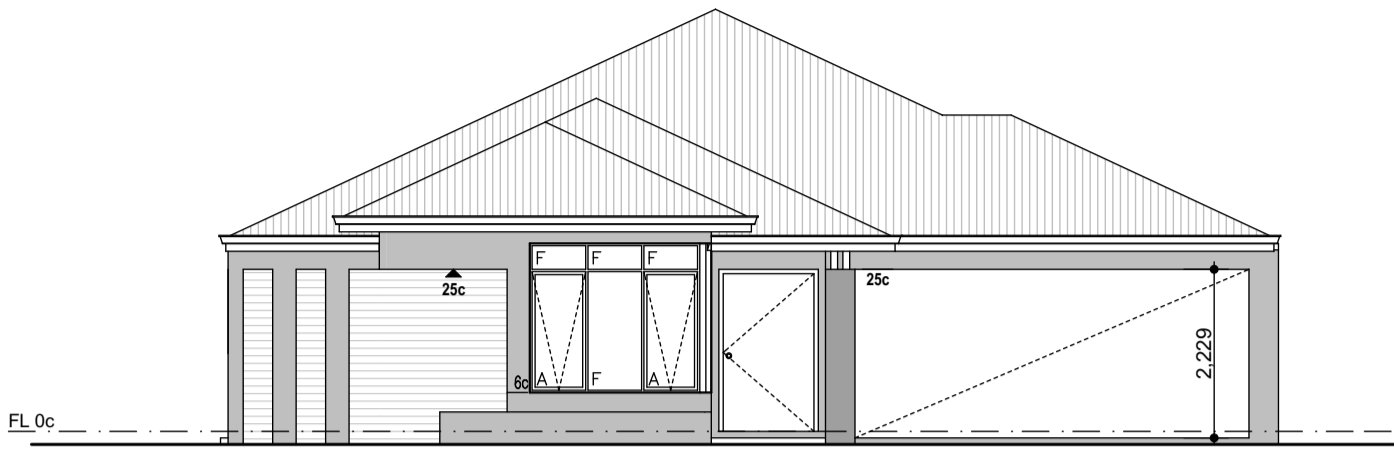


Elevation 1
1:100

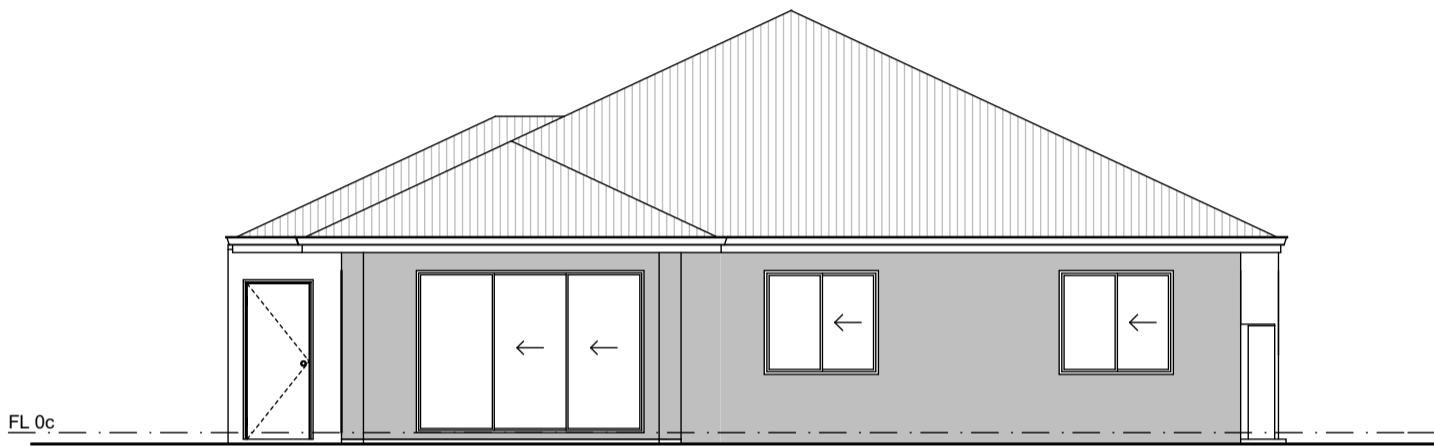

Elevation 2
1:100

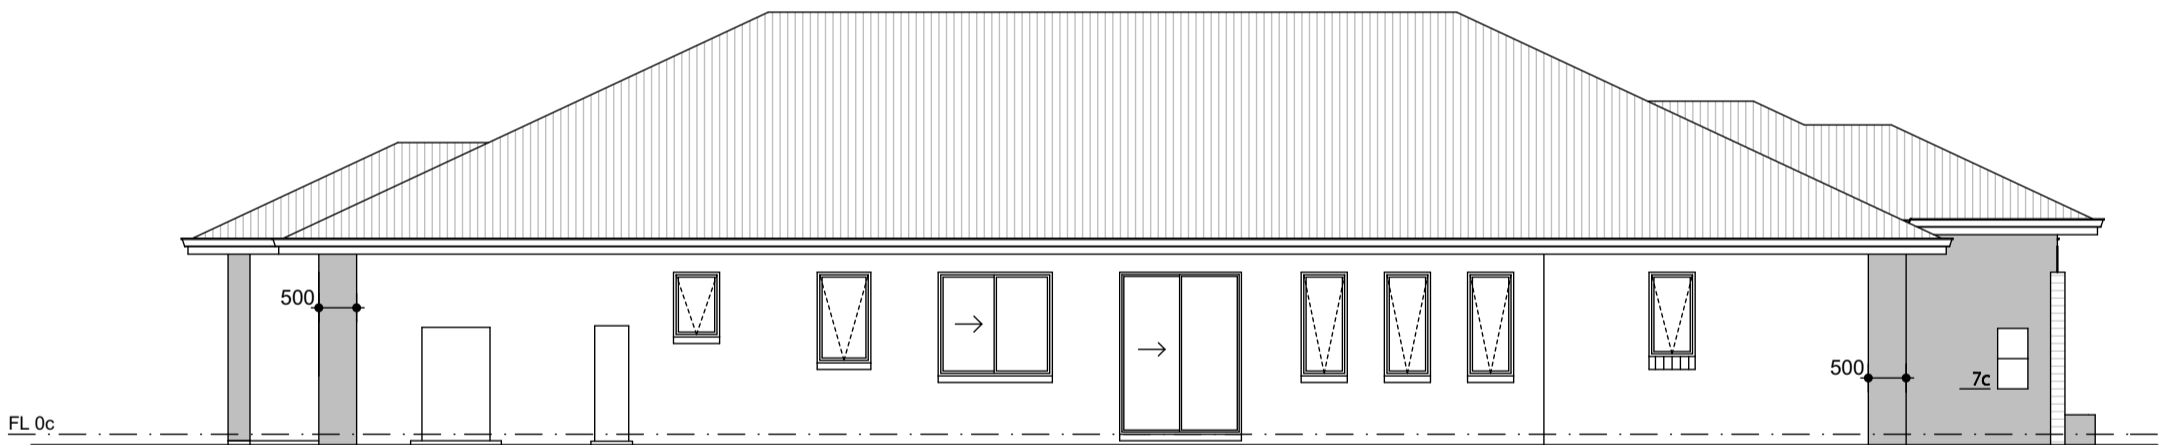

Elevation 3
1:100

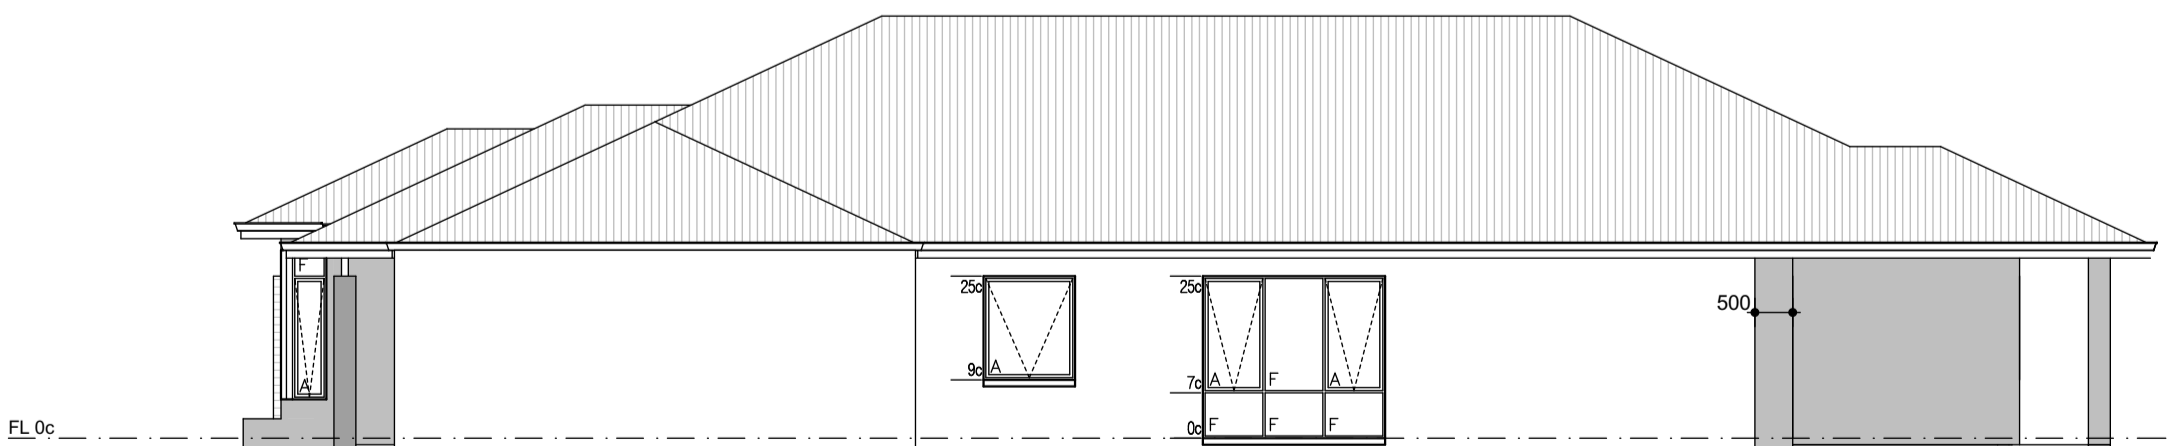

Elevation 4
1:100